


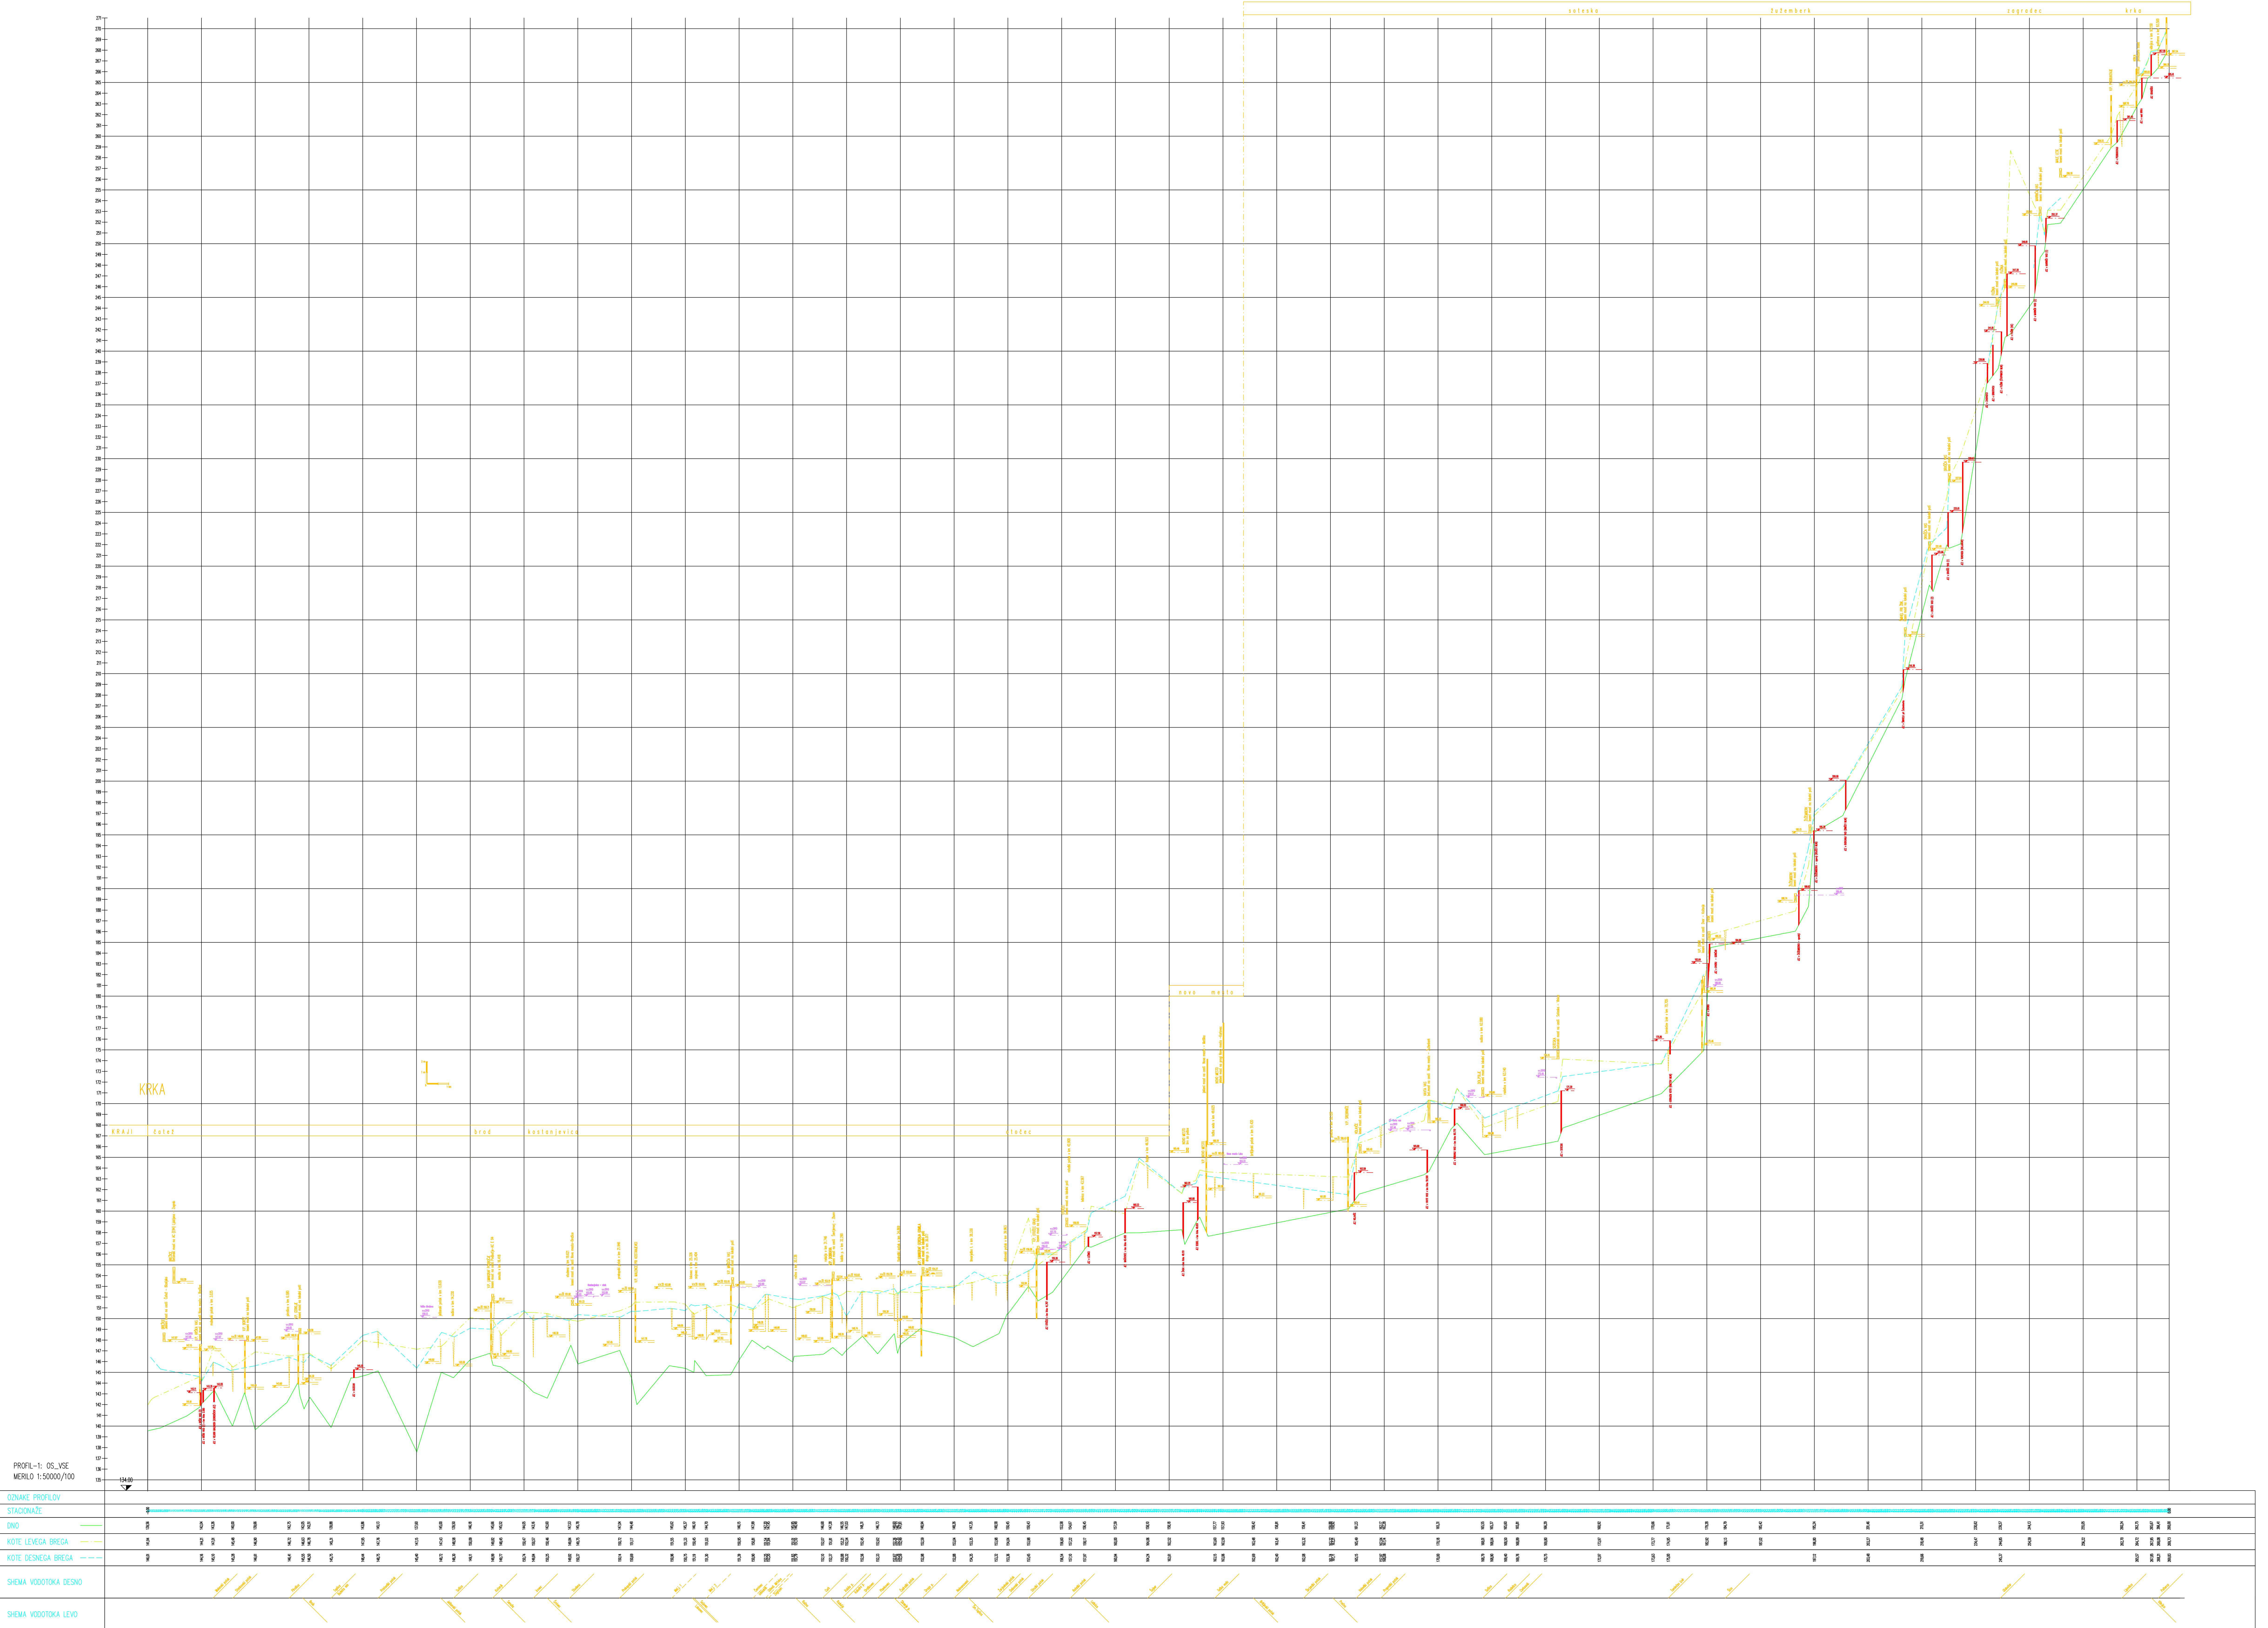

PROFIL-1: OS_VSE

MERILO 1:50000/100

OZNAKE PROFILOV

STACIONAŽE

INO

KOTE LEVEGA BREGA

KOTE DESNEGA BREGA

SHEMA VODOTOKA DESNO

SHEMA VODOTOKA LEVO